
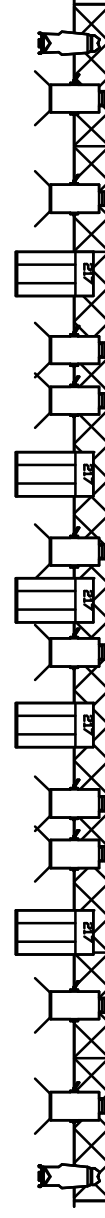
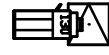
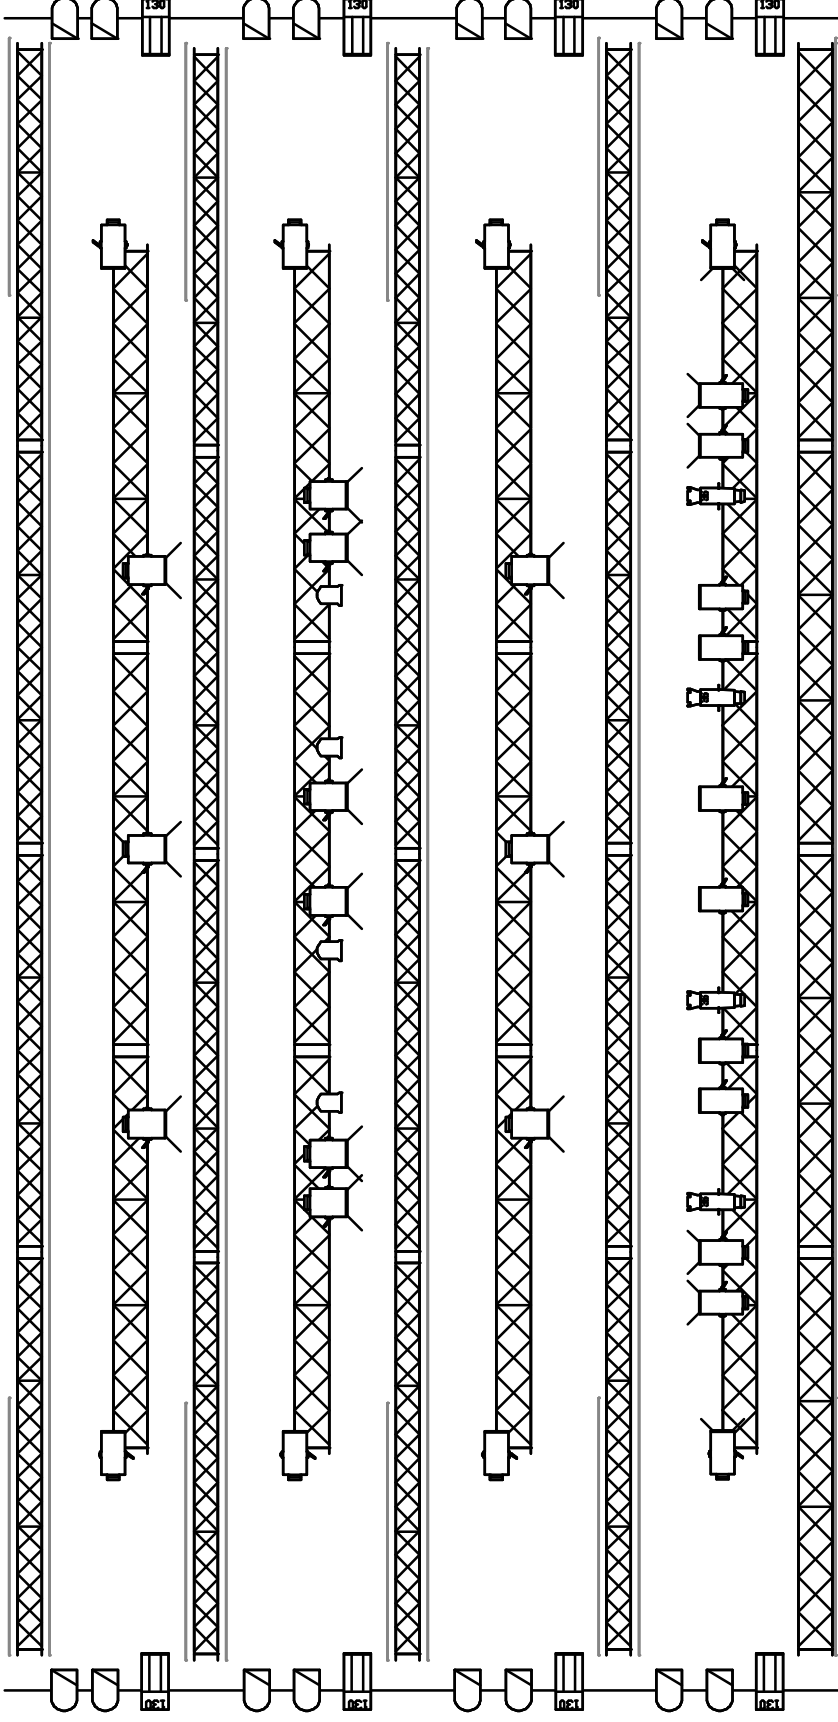


Hor./Trav. Fond

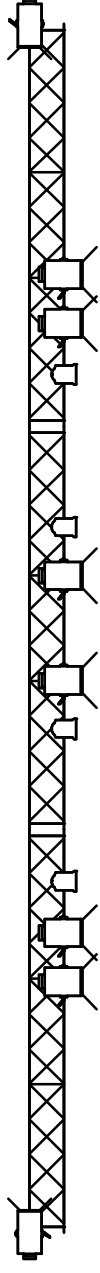

Legenda

Symbol	Name	Count
	ADB Europe C203 plan	10
	ADB Europe C103 plan	22
	ADB Europe F201 plan	18
	Source 4 25/50	2
	Source 4 36	4
	Strand lighting Harmony F	8
	Coda 1000 Hor.	10
	HPS 217	5
	Niethammer HPS 130	12
	Par 64 MFL	16

Standaard Lichtplan

Lighting Design:	
Assistant:	
Venue:	Theater Zwembad De Regentes
Printed:	23-4-2008 10:49
Drawn By:	Sam Koerts
File:	TZDR.wvt